
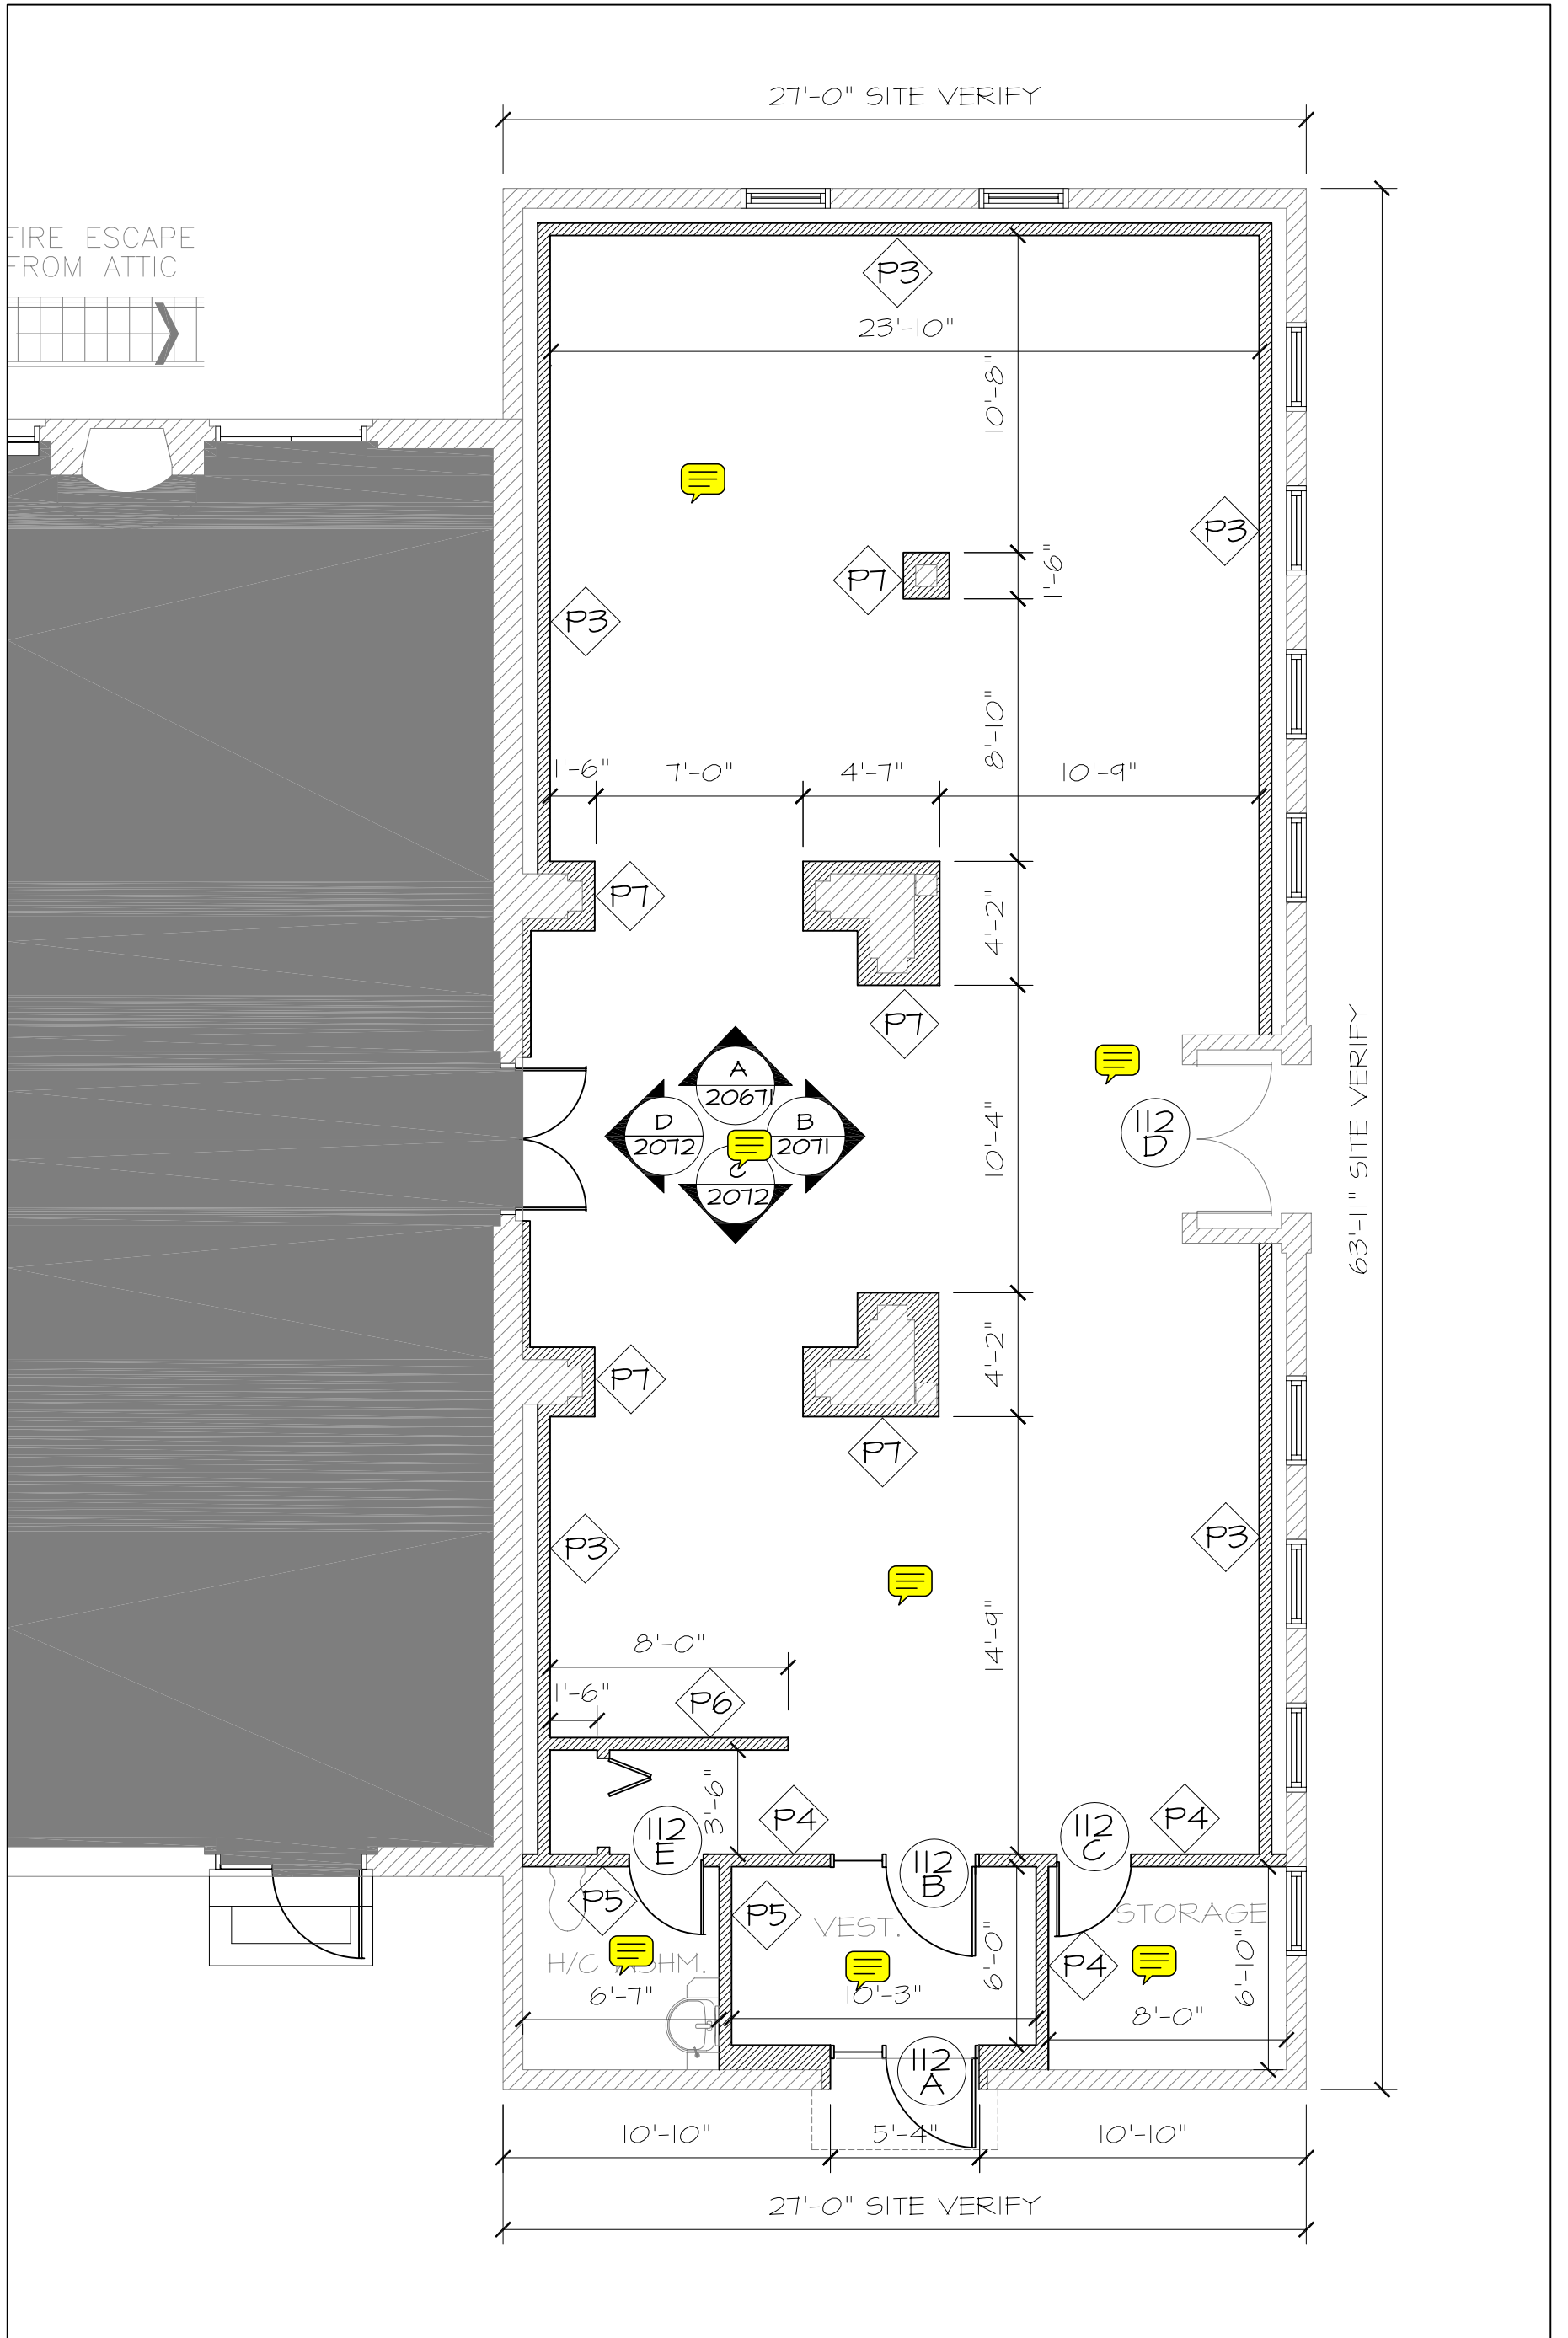


FIRE ESCAPE
FROM ATTIC

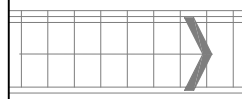

1 ARCHITECTURAL PLAN ART GALLERY
2089 scale: 1/8"=1'-0"